





Renvooi

- A = Boarne
- B = Opfeart
- D = Coopersburg
- E = ENEVA
- K = Knilles
- L = Lodge
- F = Familiehuis

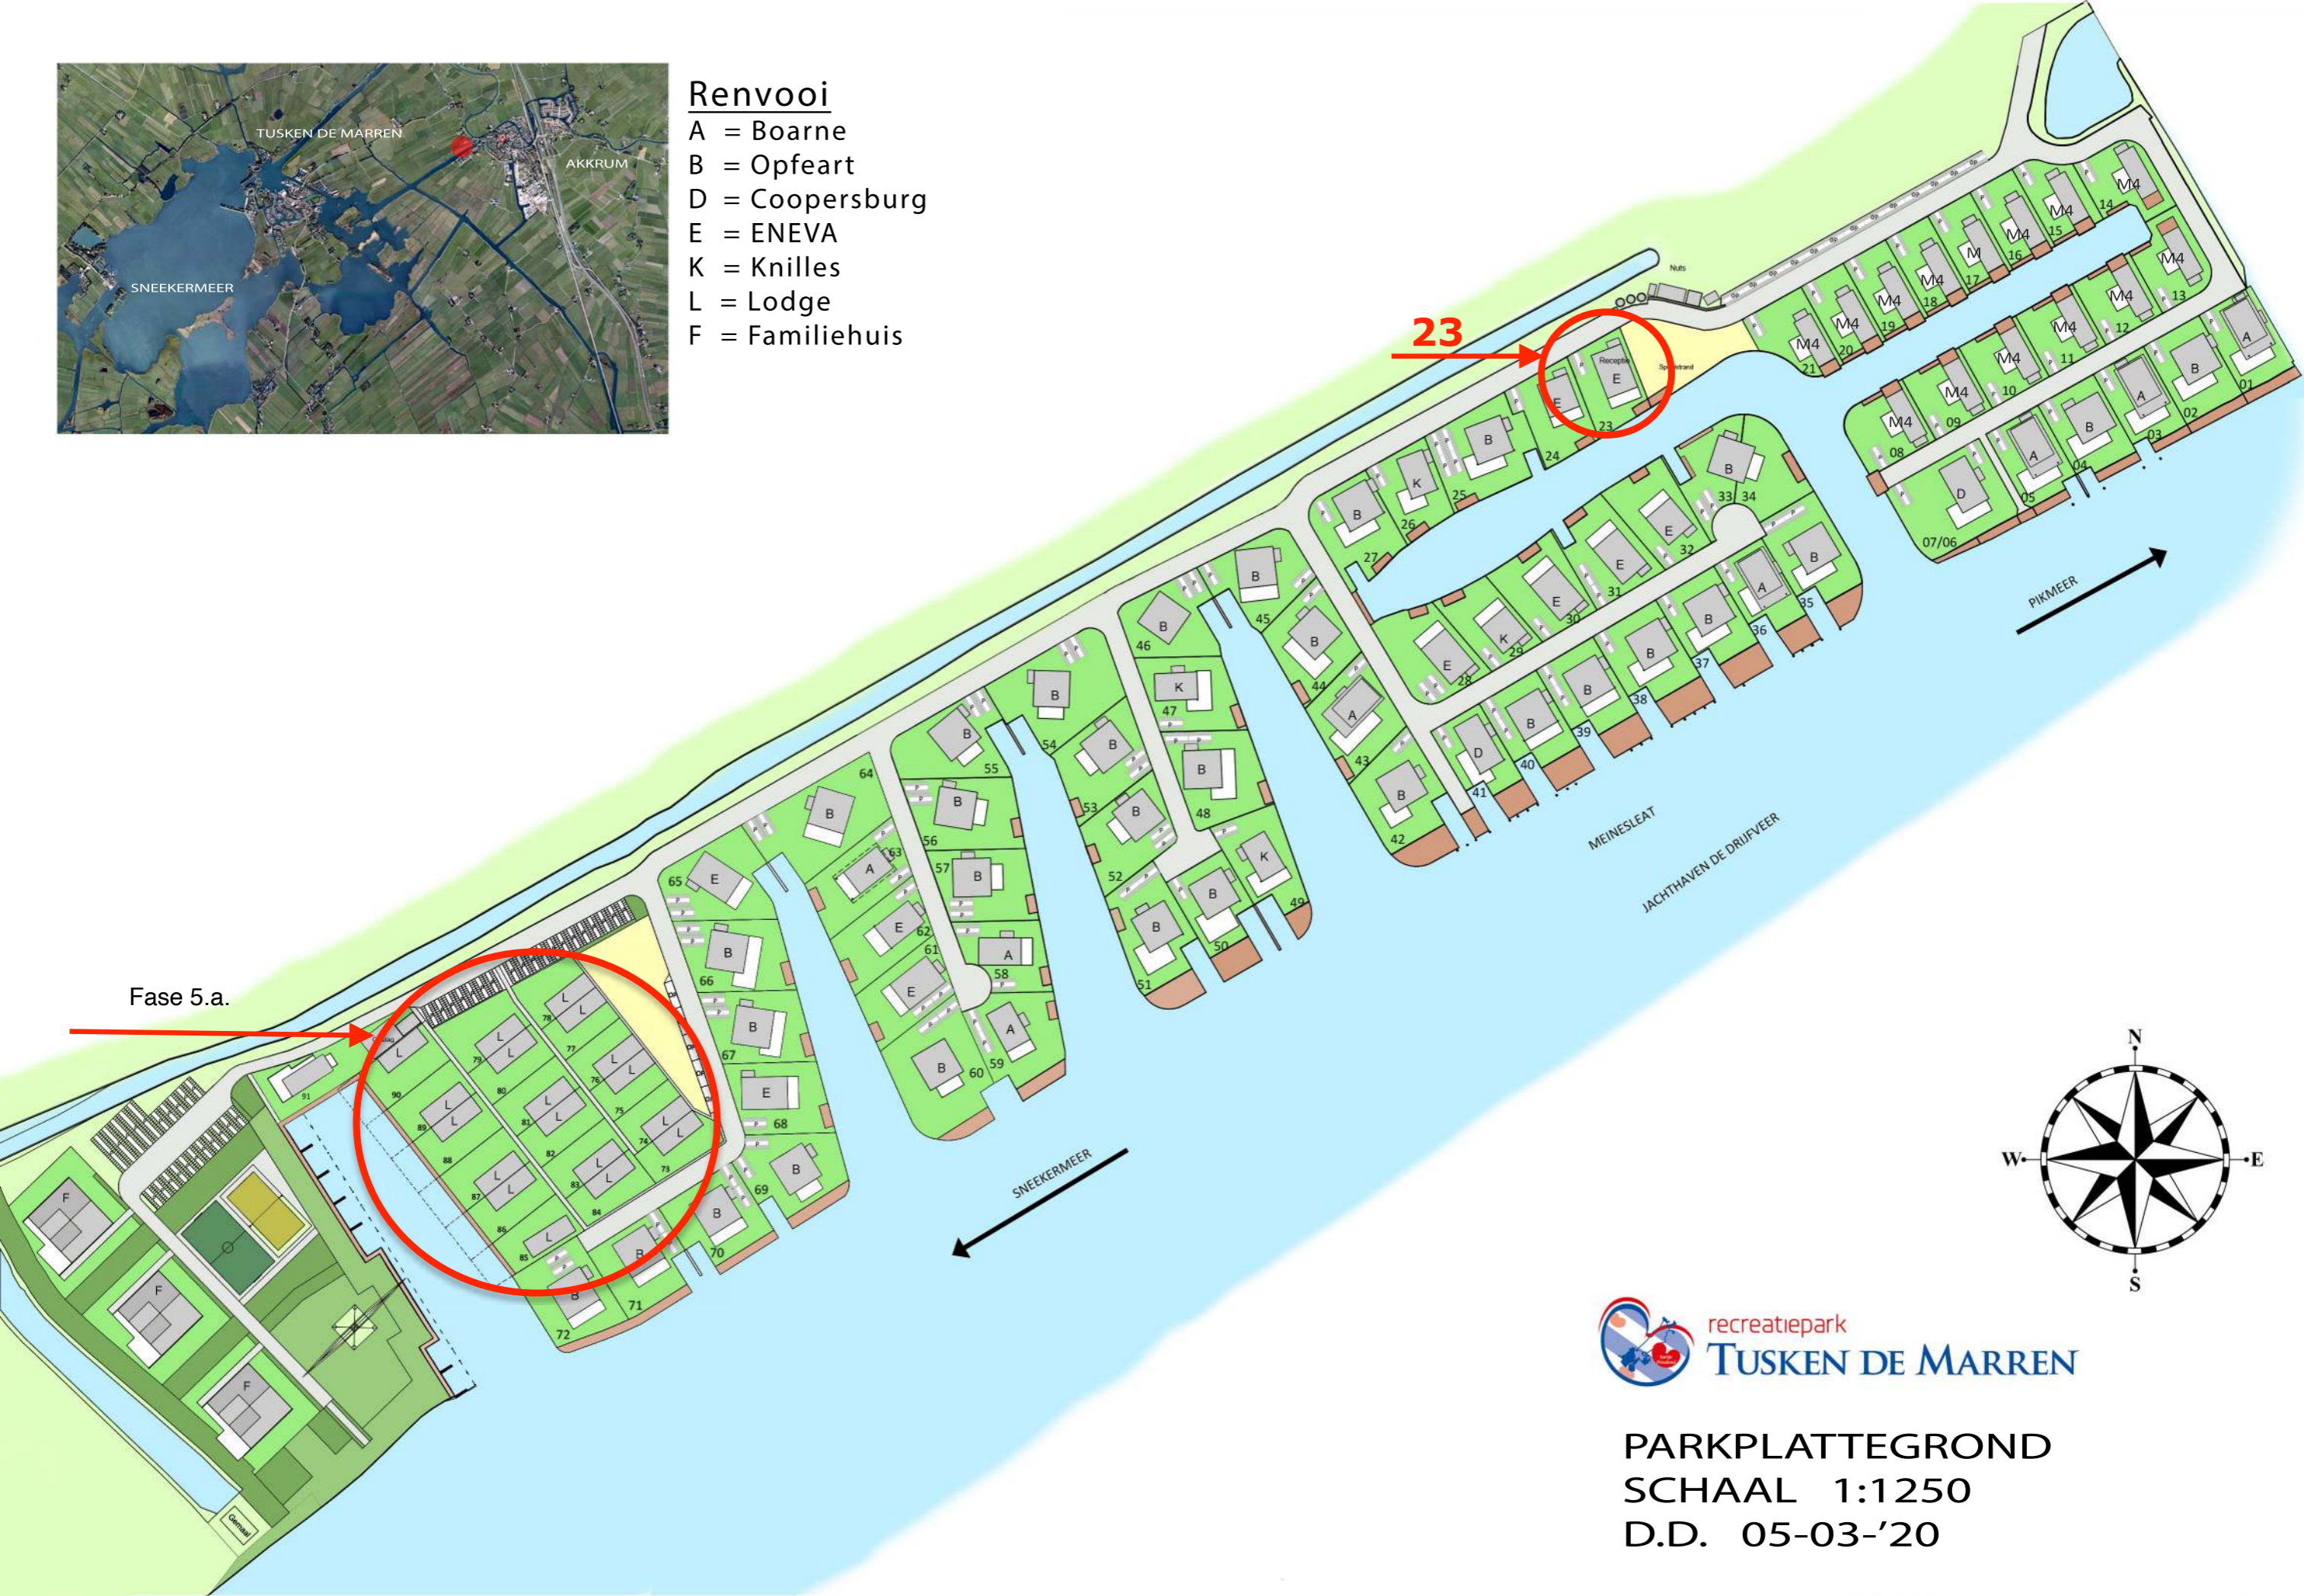

Fase 5.a.

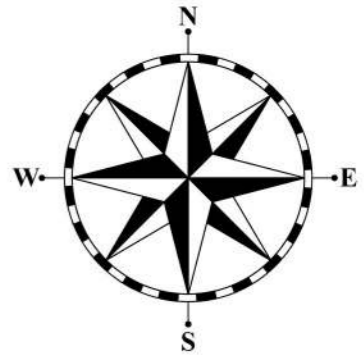

PARKPLATTEGROND
SCHAAL 1:1250
D.D. 05-03-'20