




RENVOOI

- A = BOARNE
- B = OPFEART
- D = COOPERSBURG
- E = ENEVA
- F = KNILLES

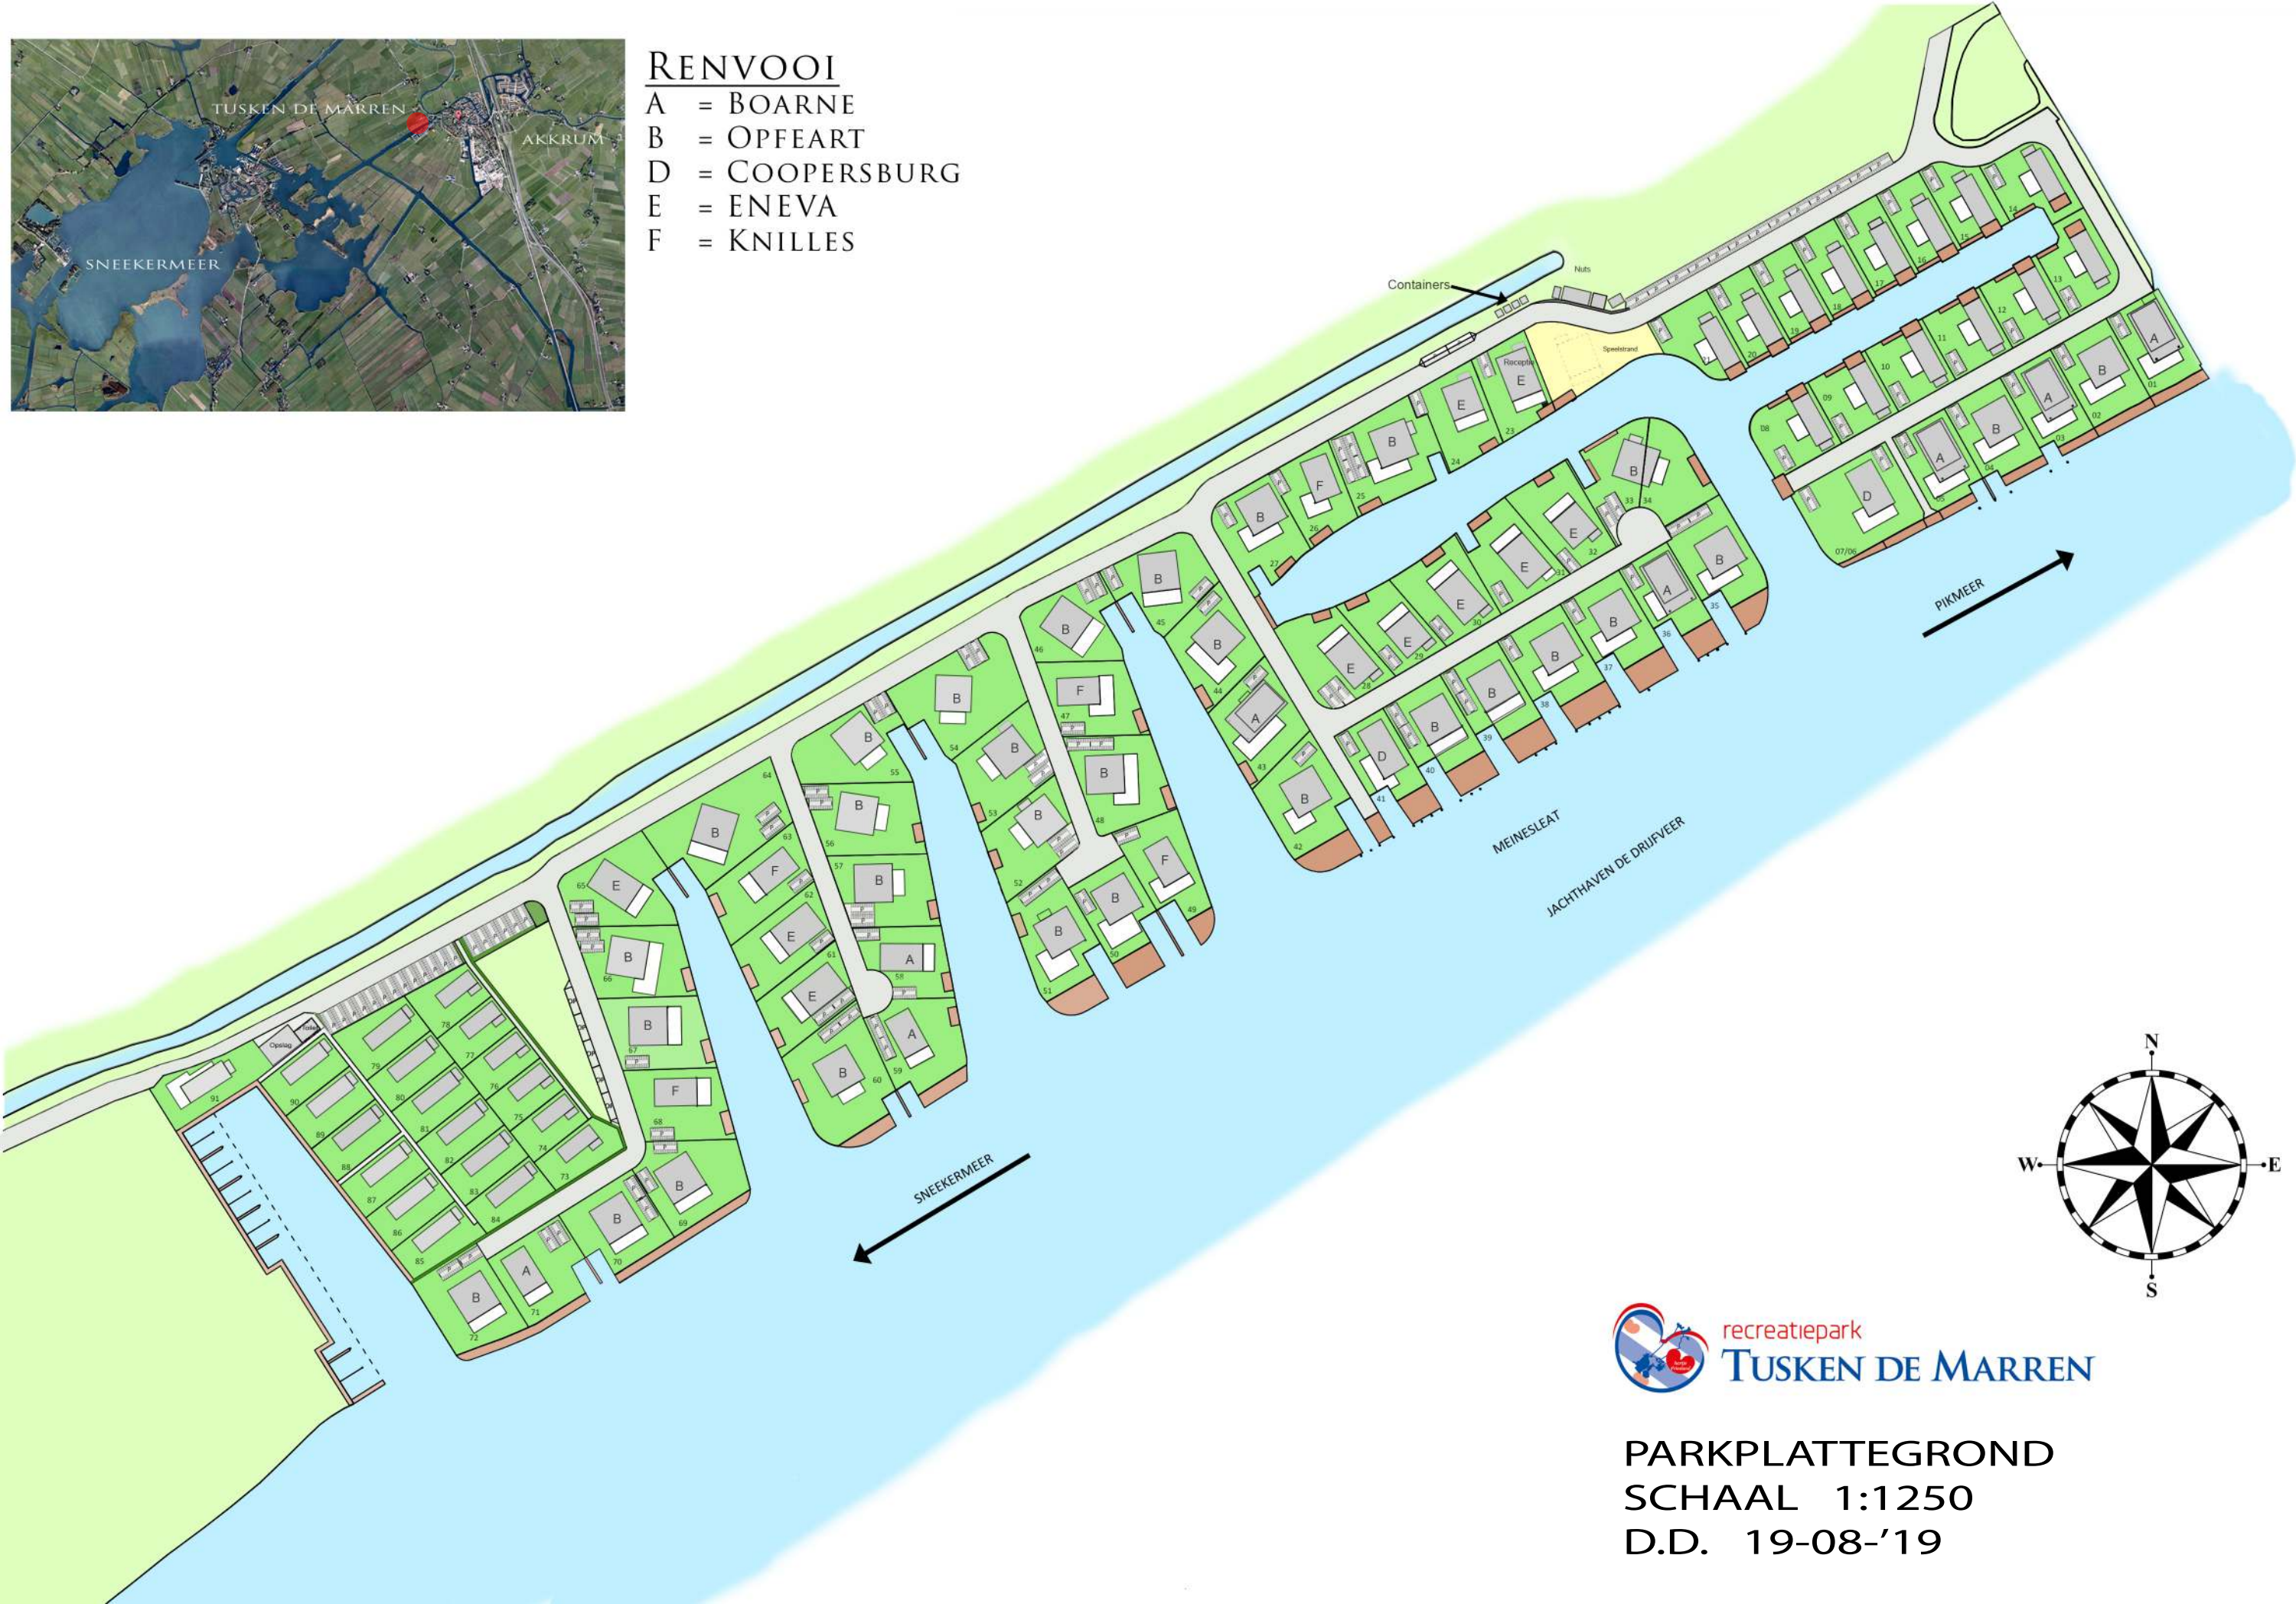

PARKPLATTEGROND
 SCHAAL 1:1250
 D.D. 19-08-'19